


Double
Yellow Lines
- Green

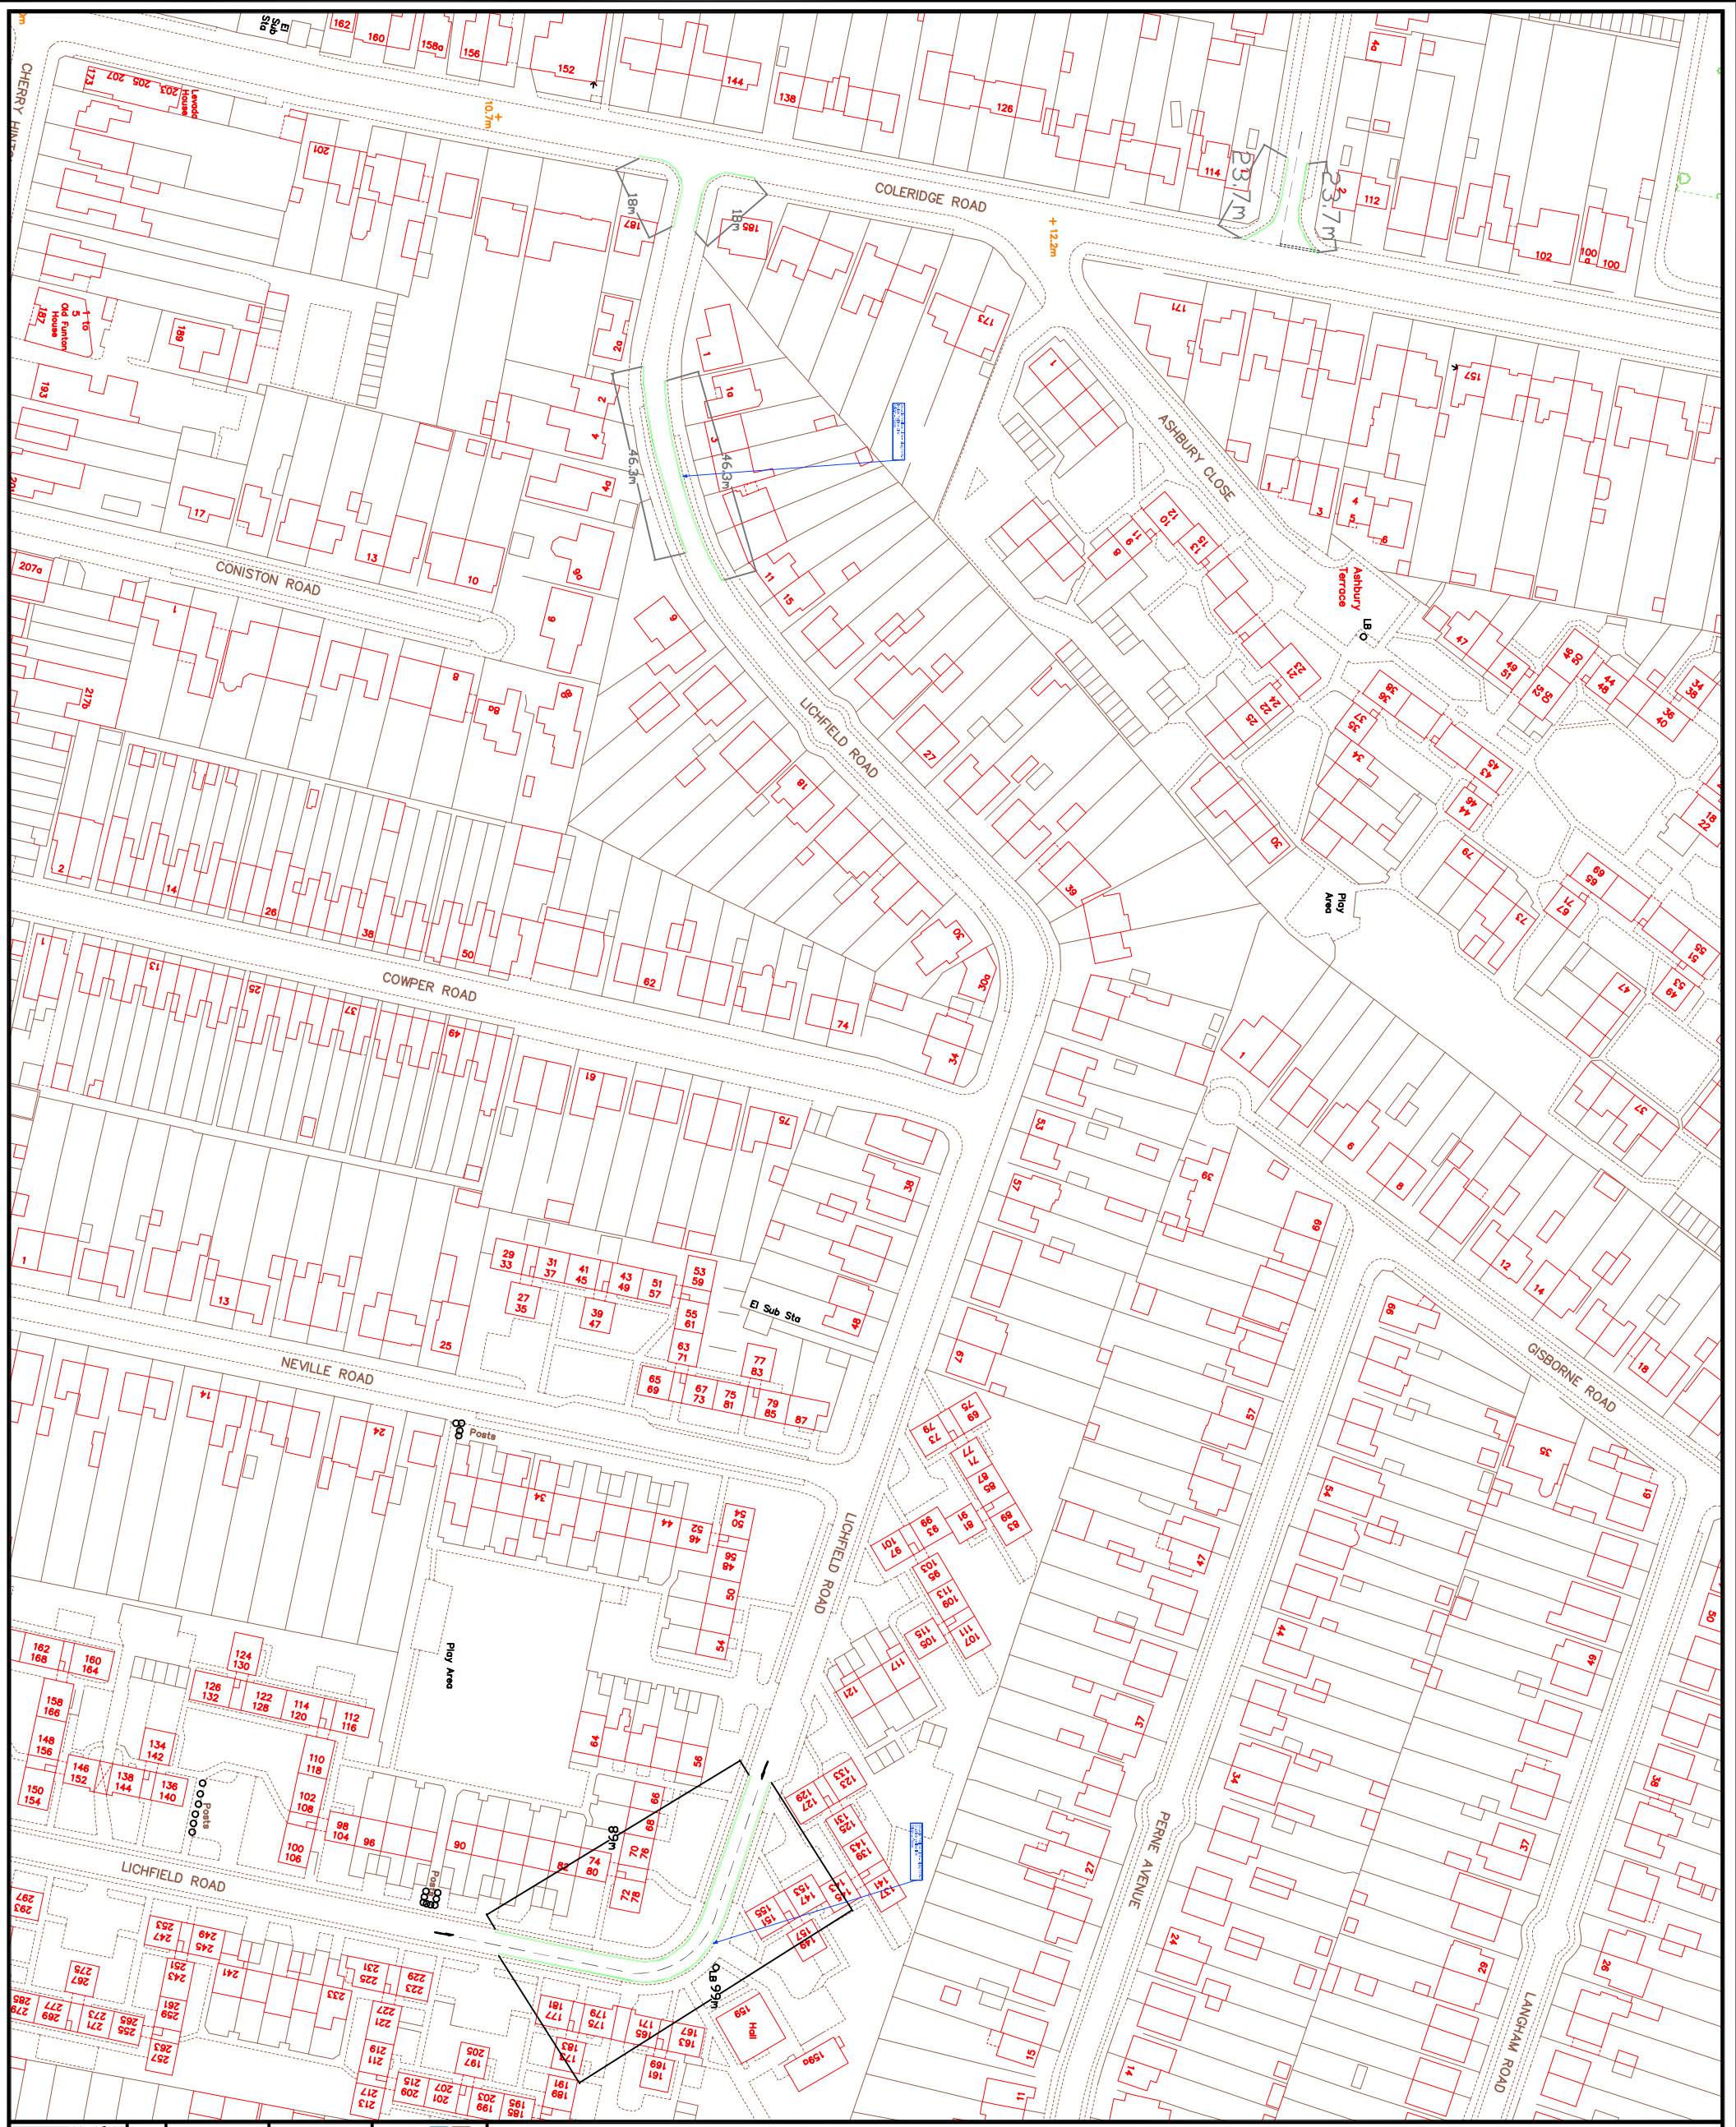

Project
16153 - Lichfield Road
17/18
LHI

Title
Double Yellow Lines
Lichfield Road
Queen Edith's

Scale	Drawn	Checked	Date
NTS	JT		12.07.17

16153-100-001