


DO NOT SCALE

A1

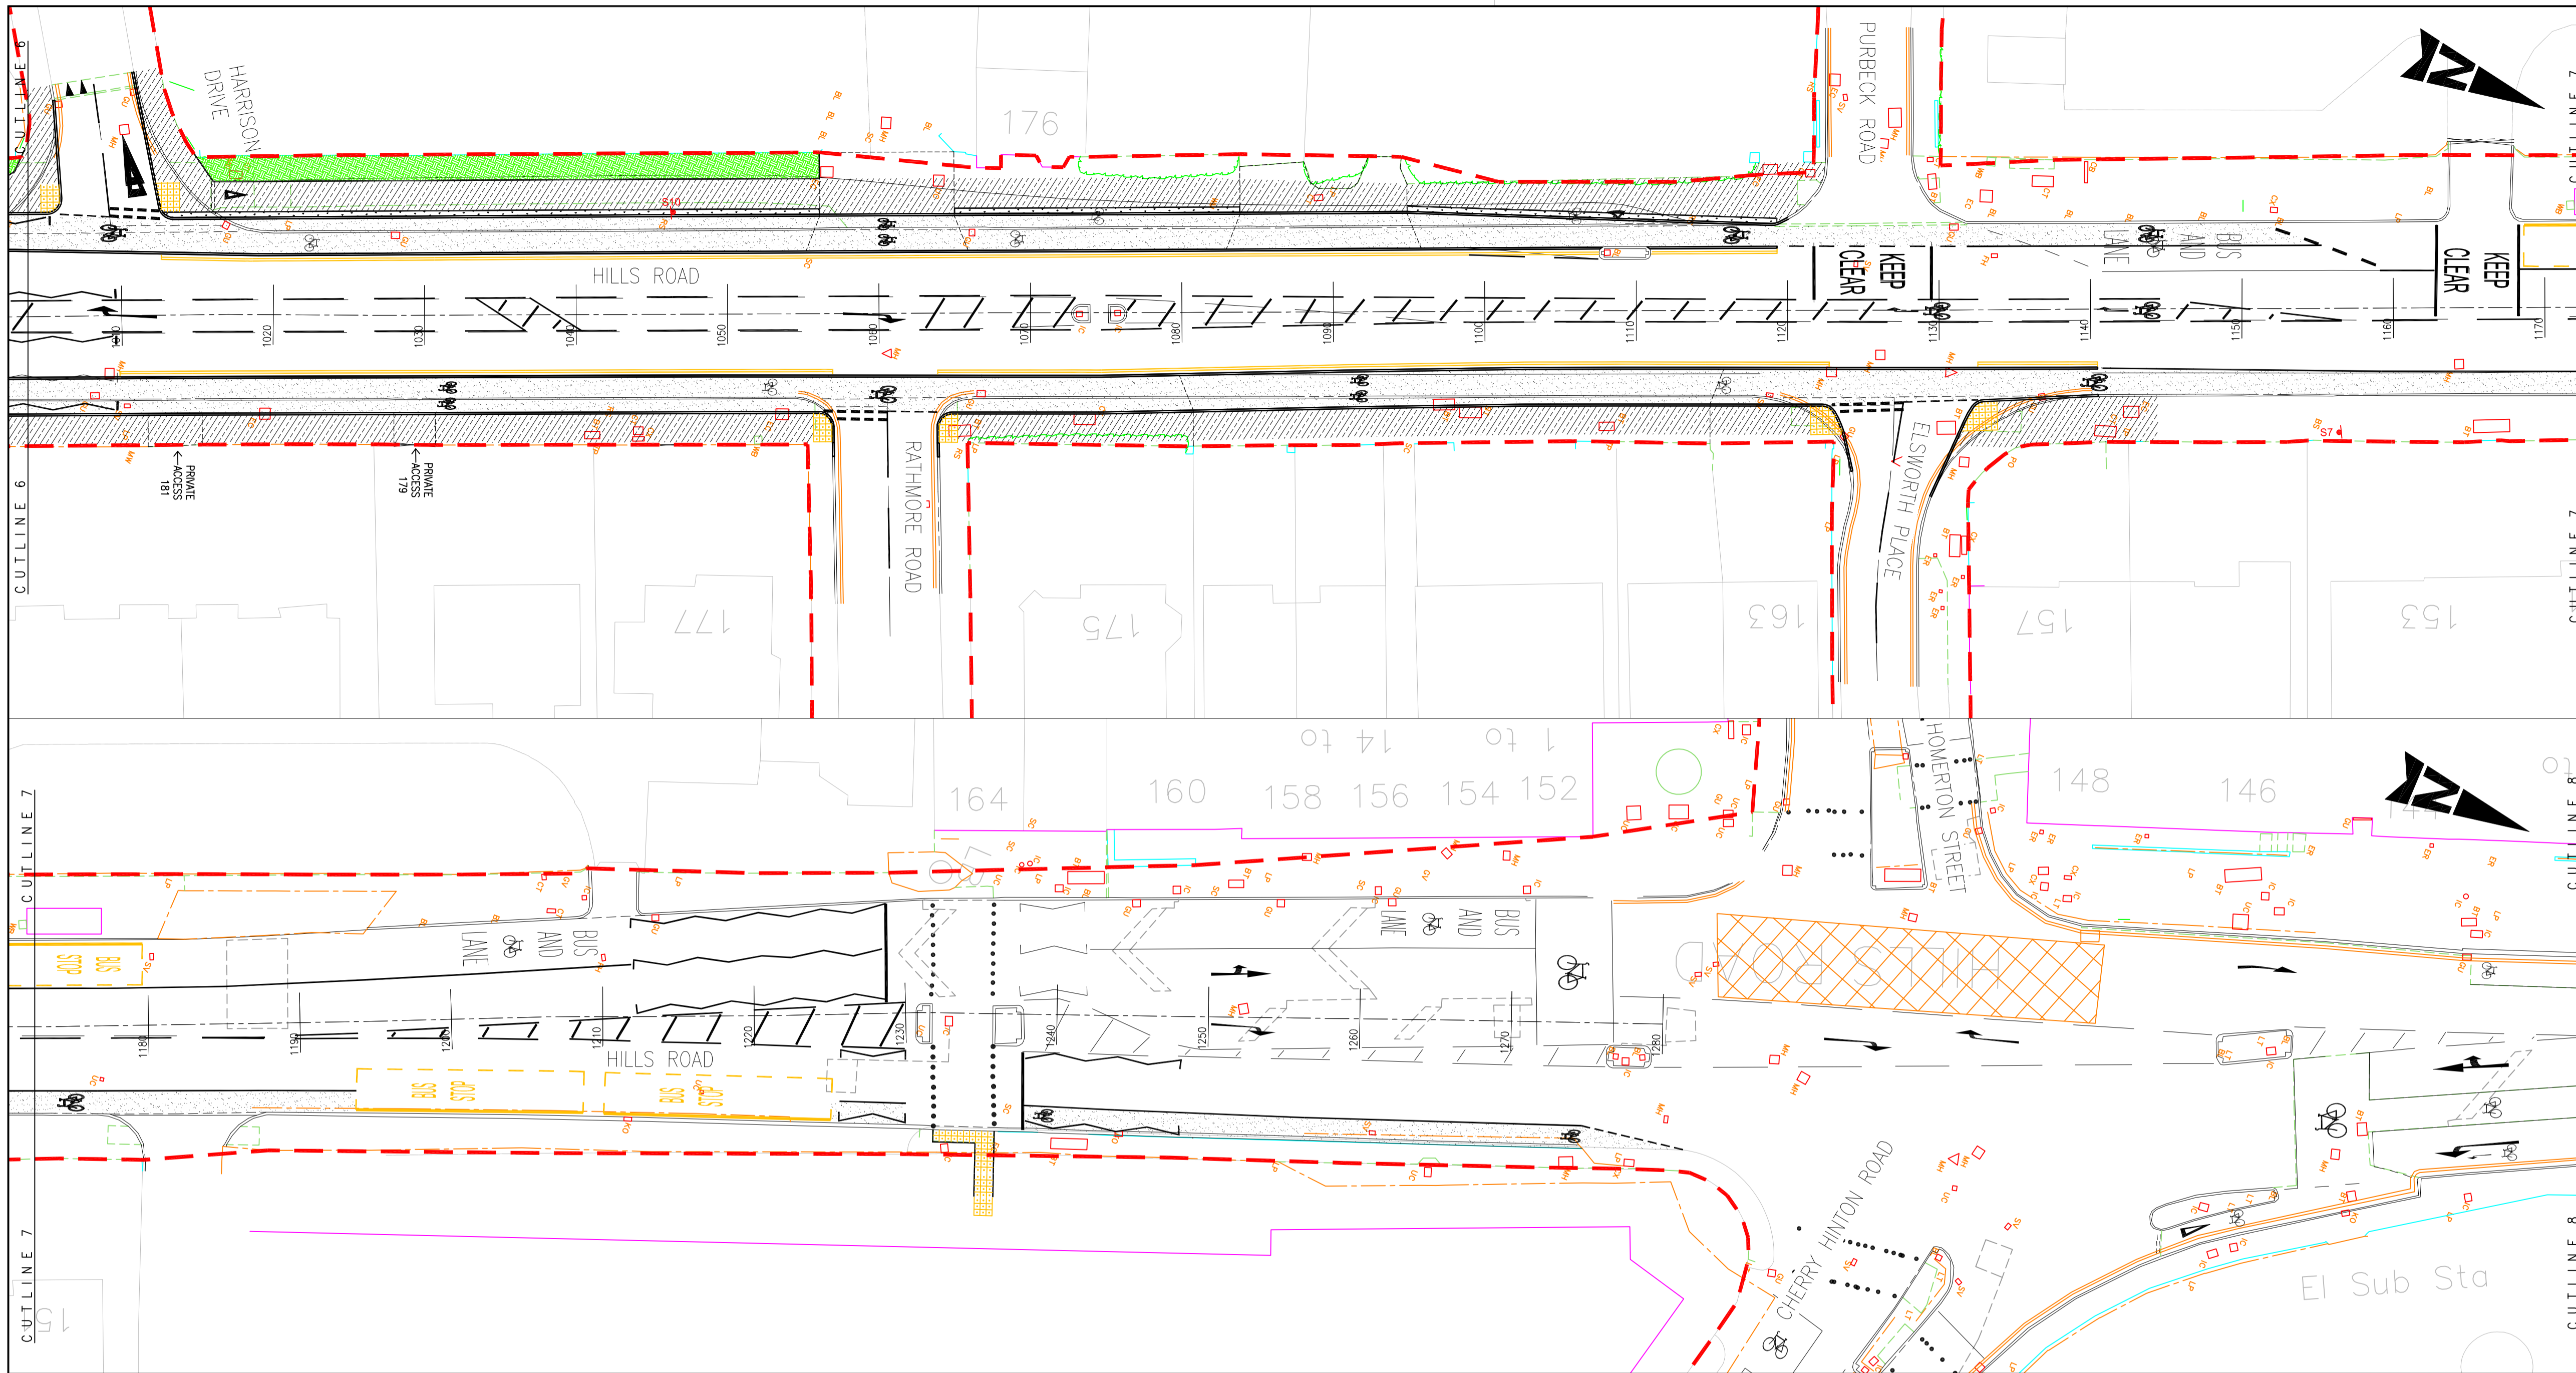

KEY

- HIGHWAY BOUNDARY LINE (TO BE CONFIRMED)
- PROPOSED 0.5 m SEGREGATION VERGE
- PROPOSED CYCLE LANE ON CARRIAGEWAY
- PROPOSED FOOTWAY
- PROPOSED BUS BOARDER TAPERS PAVING
- EXISTING FOOTWAY/HARDSTANDING TO BE RETURNED TO VERGE
- PROPOSED SOLALITE KEEP RIGHT BOLLARD
- 150x150 WOOD-LOOK-LIKE BOLLARD WITH DWG 944.1
- nNo. PROPOSED TRAFFIC SIGNS

NOTES


- EXISTING LAMP COLUMNS TO BE RELOCATED TO REAR OF NEW FOOTWAY/CYCLEWAY. LOCATIONS TBC
- REFER TO DWG NO. P_5040001/HW/EL/012 FOR TYPICAL SECTIONS A-A AND B-B
- CYCLE WAY SURFACE COURSE TO BE MACHINE LAID RED ASPHALT.

SAFETY, HEALTH AND ENVIRONMENTAL INFORMATION

IN ADDITION TO THE HAZARDS/RISKS NORMALLY ASSOCIATED WITH THE TYPES OF WORK DETAILED ON THIS DRAWING, NOTE THE FOLLOWING SIGNIFICANT RESIDUAL RISKS

| CONSTRUCTION | MAINTENANCE/CLEANING | USE | DECOMMISSIONING/DEMOLITION |
|--------------|----------------------|------|----------------------------|
| NONE | NONE | NONE | NONE |

| Rev | Description | By | Date | Chk'd | Auth |
|-----|------------------|----|-------|-------|------|
| G | FOR CONSTRUCTION | | 11.14 | TL | |
| F | FOR CONSTRUCTION | | 09.14 | TL | |
| E | FOR INFORMATION | | 07.14 | TL | |
| D | FOR INFORMATION | | 06.14 | TL | |
| C | RSA | | 06.14 | TL | |
| B | FOR INFORMATION | | 06.14 | TL | |
| A | FOR INFORMATION | | 05.14 | TL | |

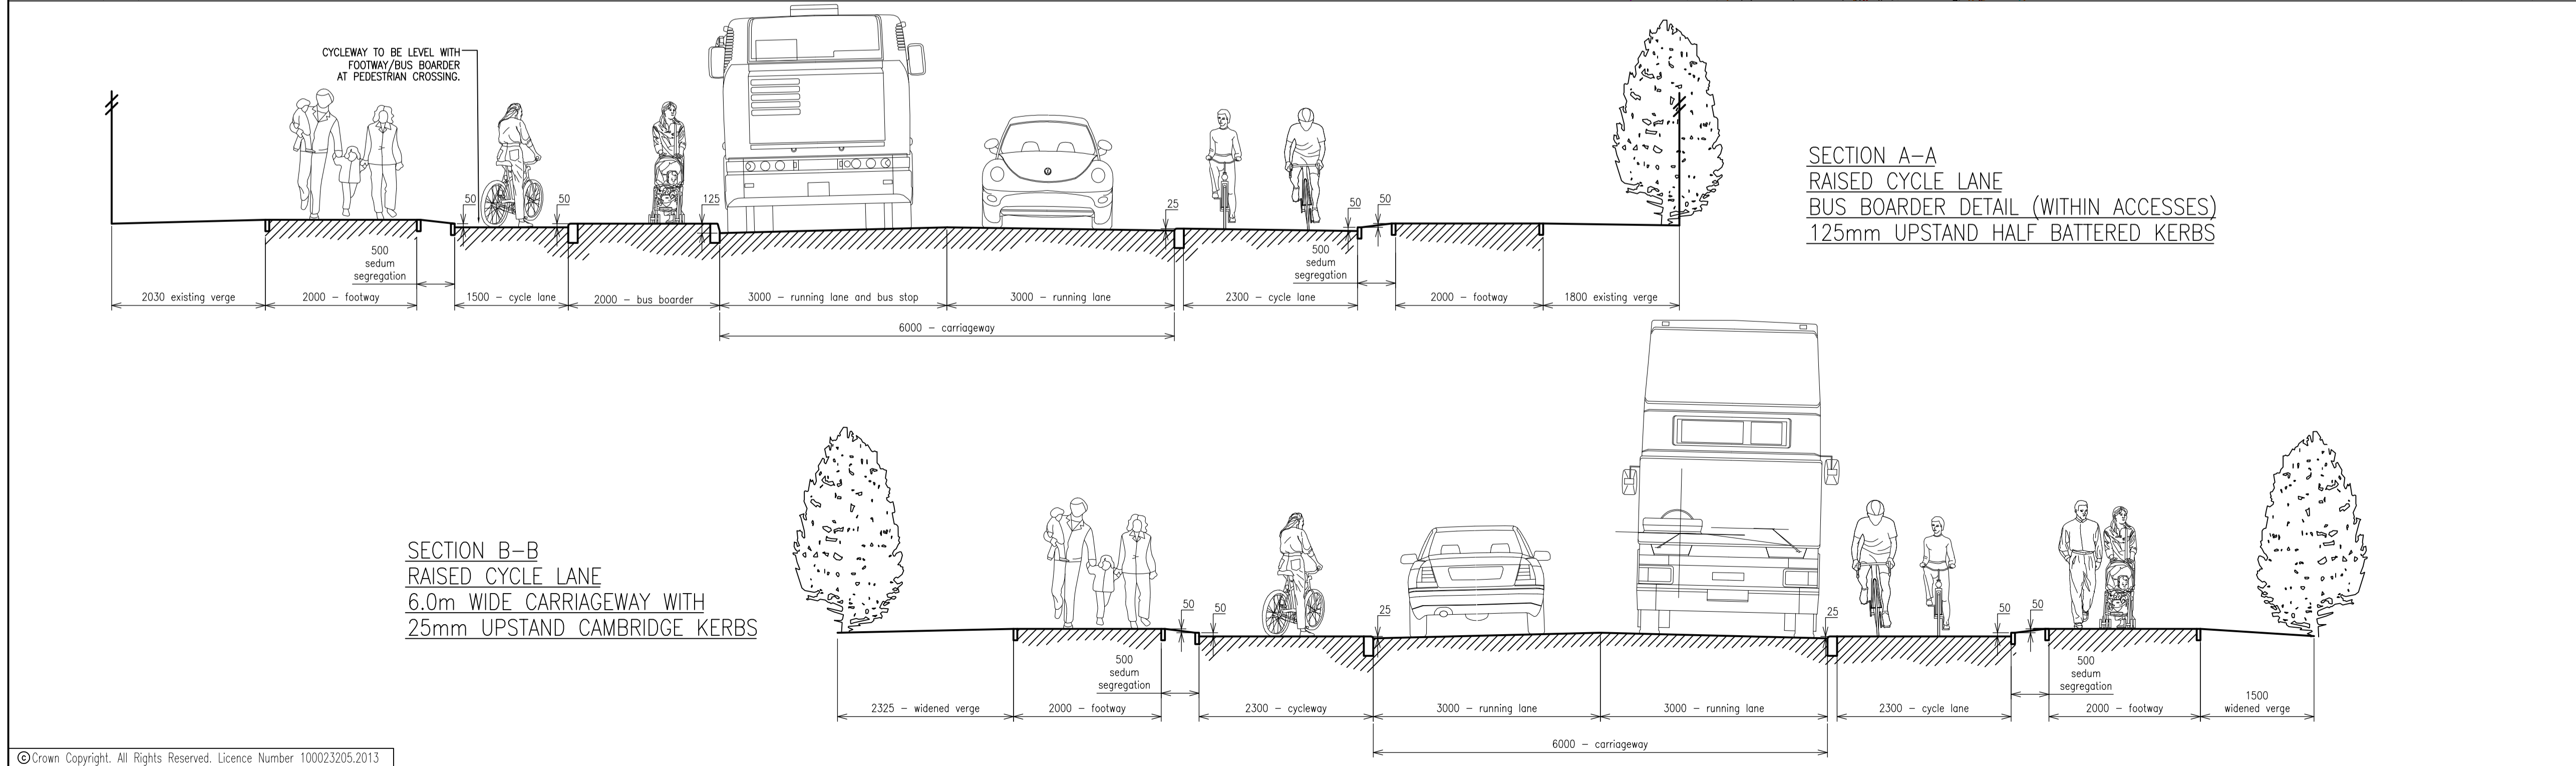

Cambridgeshire Highways
Design and Engineering Services
5 Wellbrook Court
Girton Road
Cambridge
CB3 0NA
Tel: (01223) 785165
cambridgeshirehighways@skanska.co.uk

Cambridgeshire Highways
working for

Project
HILLS ROAD CYCLEWAY
CHERRY HINTON JUNCTION
TO LONG ROAD

Title
GENERAL ARRANGEMENT
(SHEET 3 OF 3)

| Original Scale | Designed/Drawn | Checked | Authorised |
|----------------|----------------|---------------|---------------|
| 1:250 | MDA | RLB | TL |
| | Date 27.05.14 | Date 28.05.14 | Date 28.05.14 |

| Status | Drawing Number | Rev |
|--------|-------------------|-----|
| C | 5040001/HW/EL/012 | G |